


FASHION ACCESS 2012

HALL 3C-E

28-30 MARCH 2012

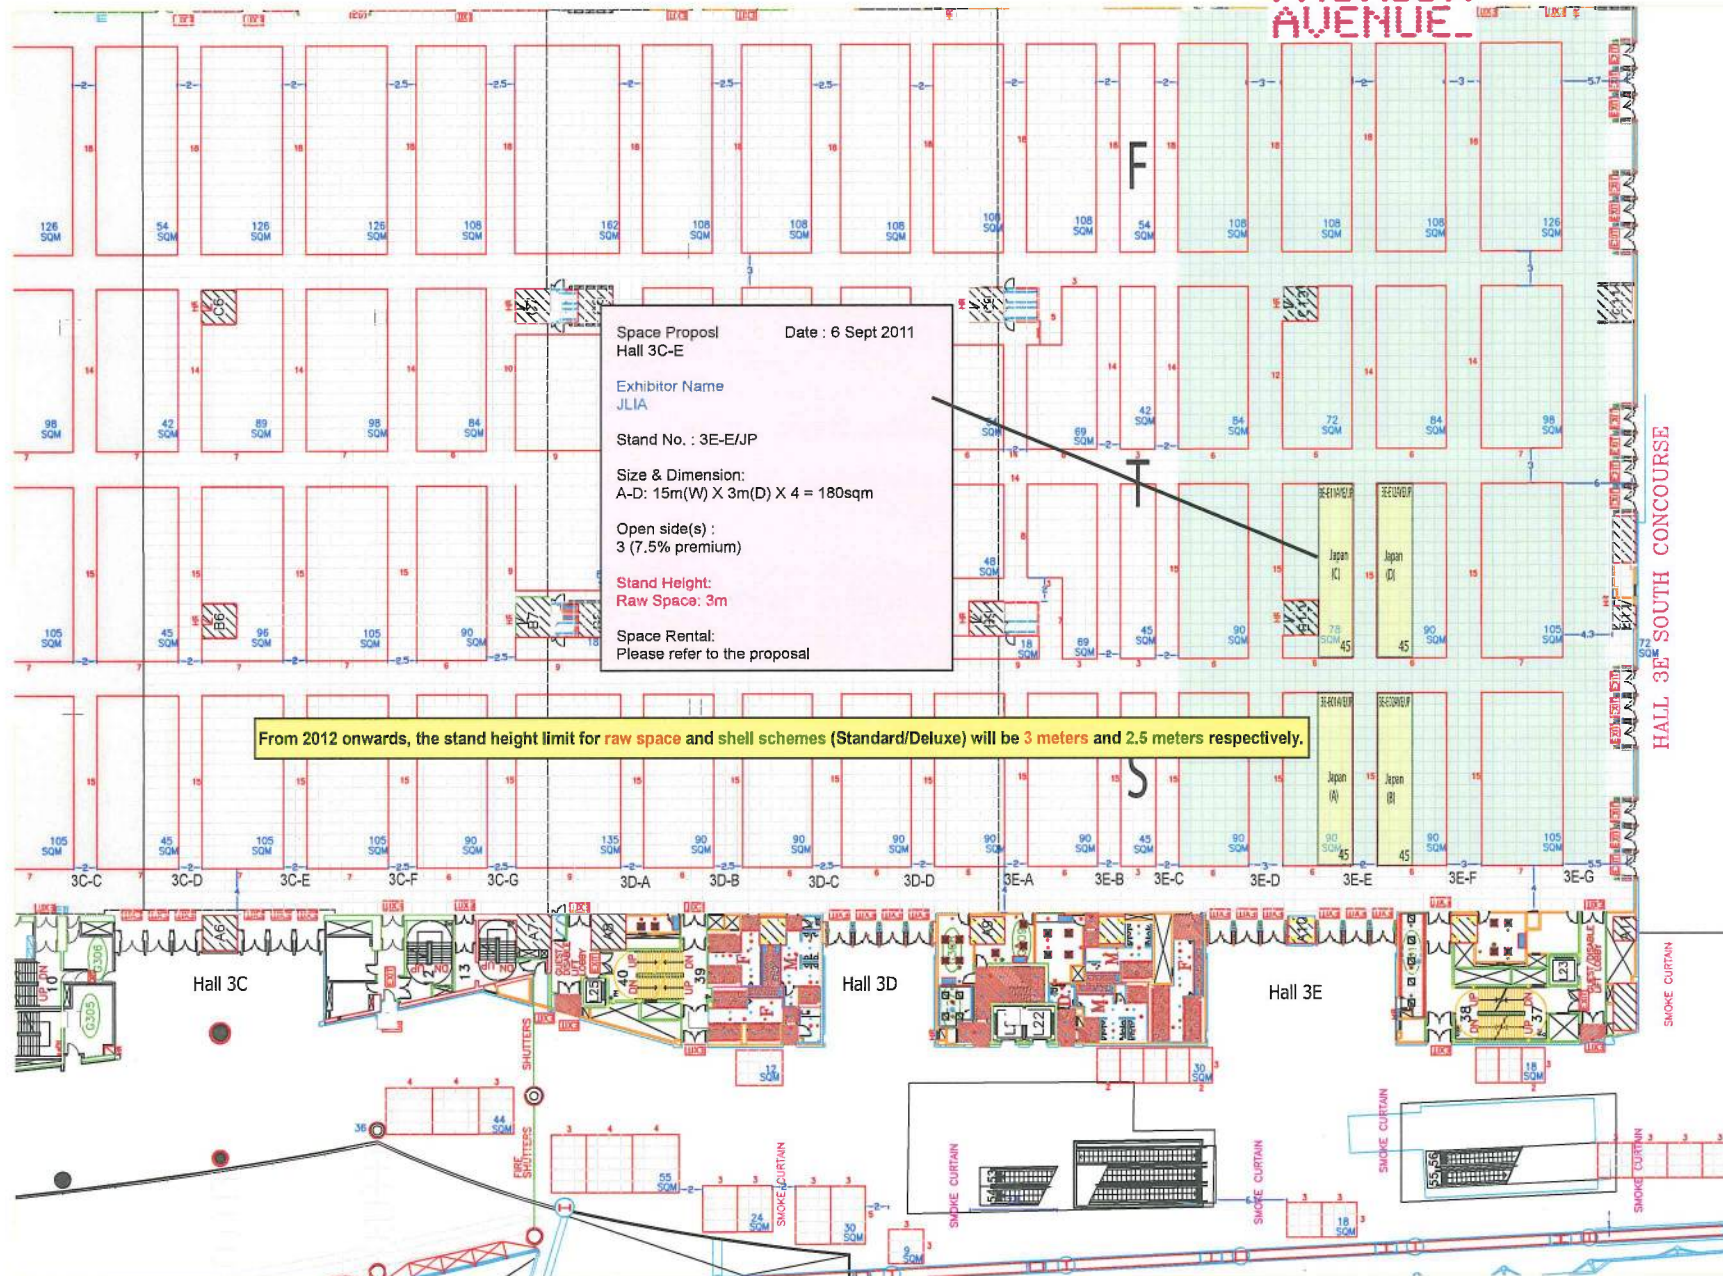

CLIENT APLF LTD.
ORGANISER APLF LTD
PROJECT/EXHIBITION/SHOW FASHION ACCESS 2012
SHOW PERIOD 28-30/03/2012
VENUE HALL3D-E
CITY/COUNTRY H.K.
amc AMC (Exhibits) Ltd. A Proud Member of ARCON Group
SCALE 1:400 (A3 SIZE)
PERSON-IN-CHARGE Florence Kong
PRODUCED BY Man Wong
VERIFIED BY DATE
APPROVED BY DATE
DRAWING TITLE FLOOR PLAN
DATE 23/05/2011
VERSION 04